



Amselweg 10

Maßstab 1 : 1 000

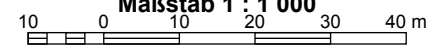

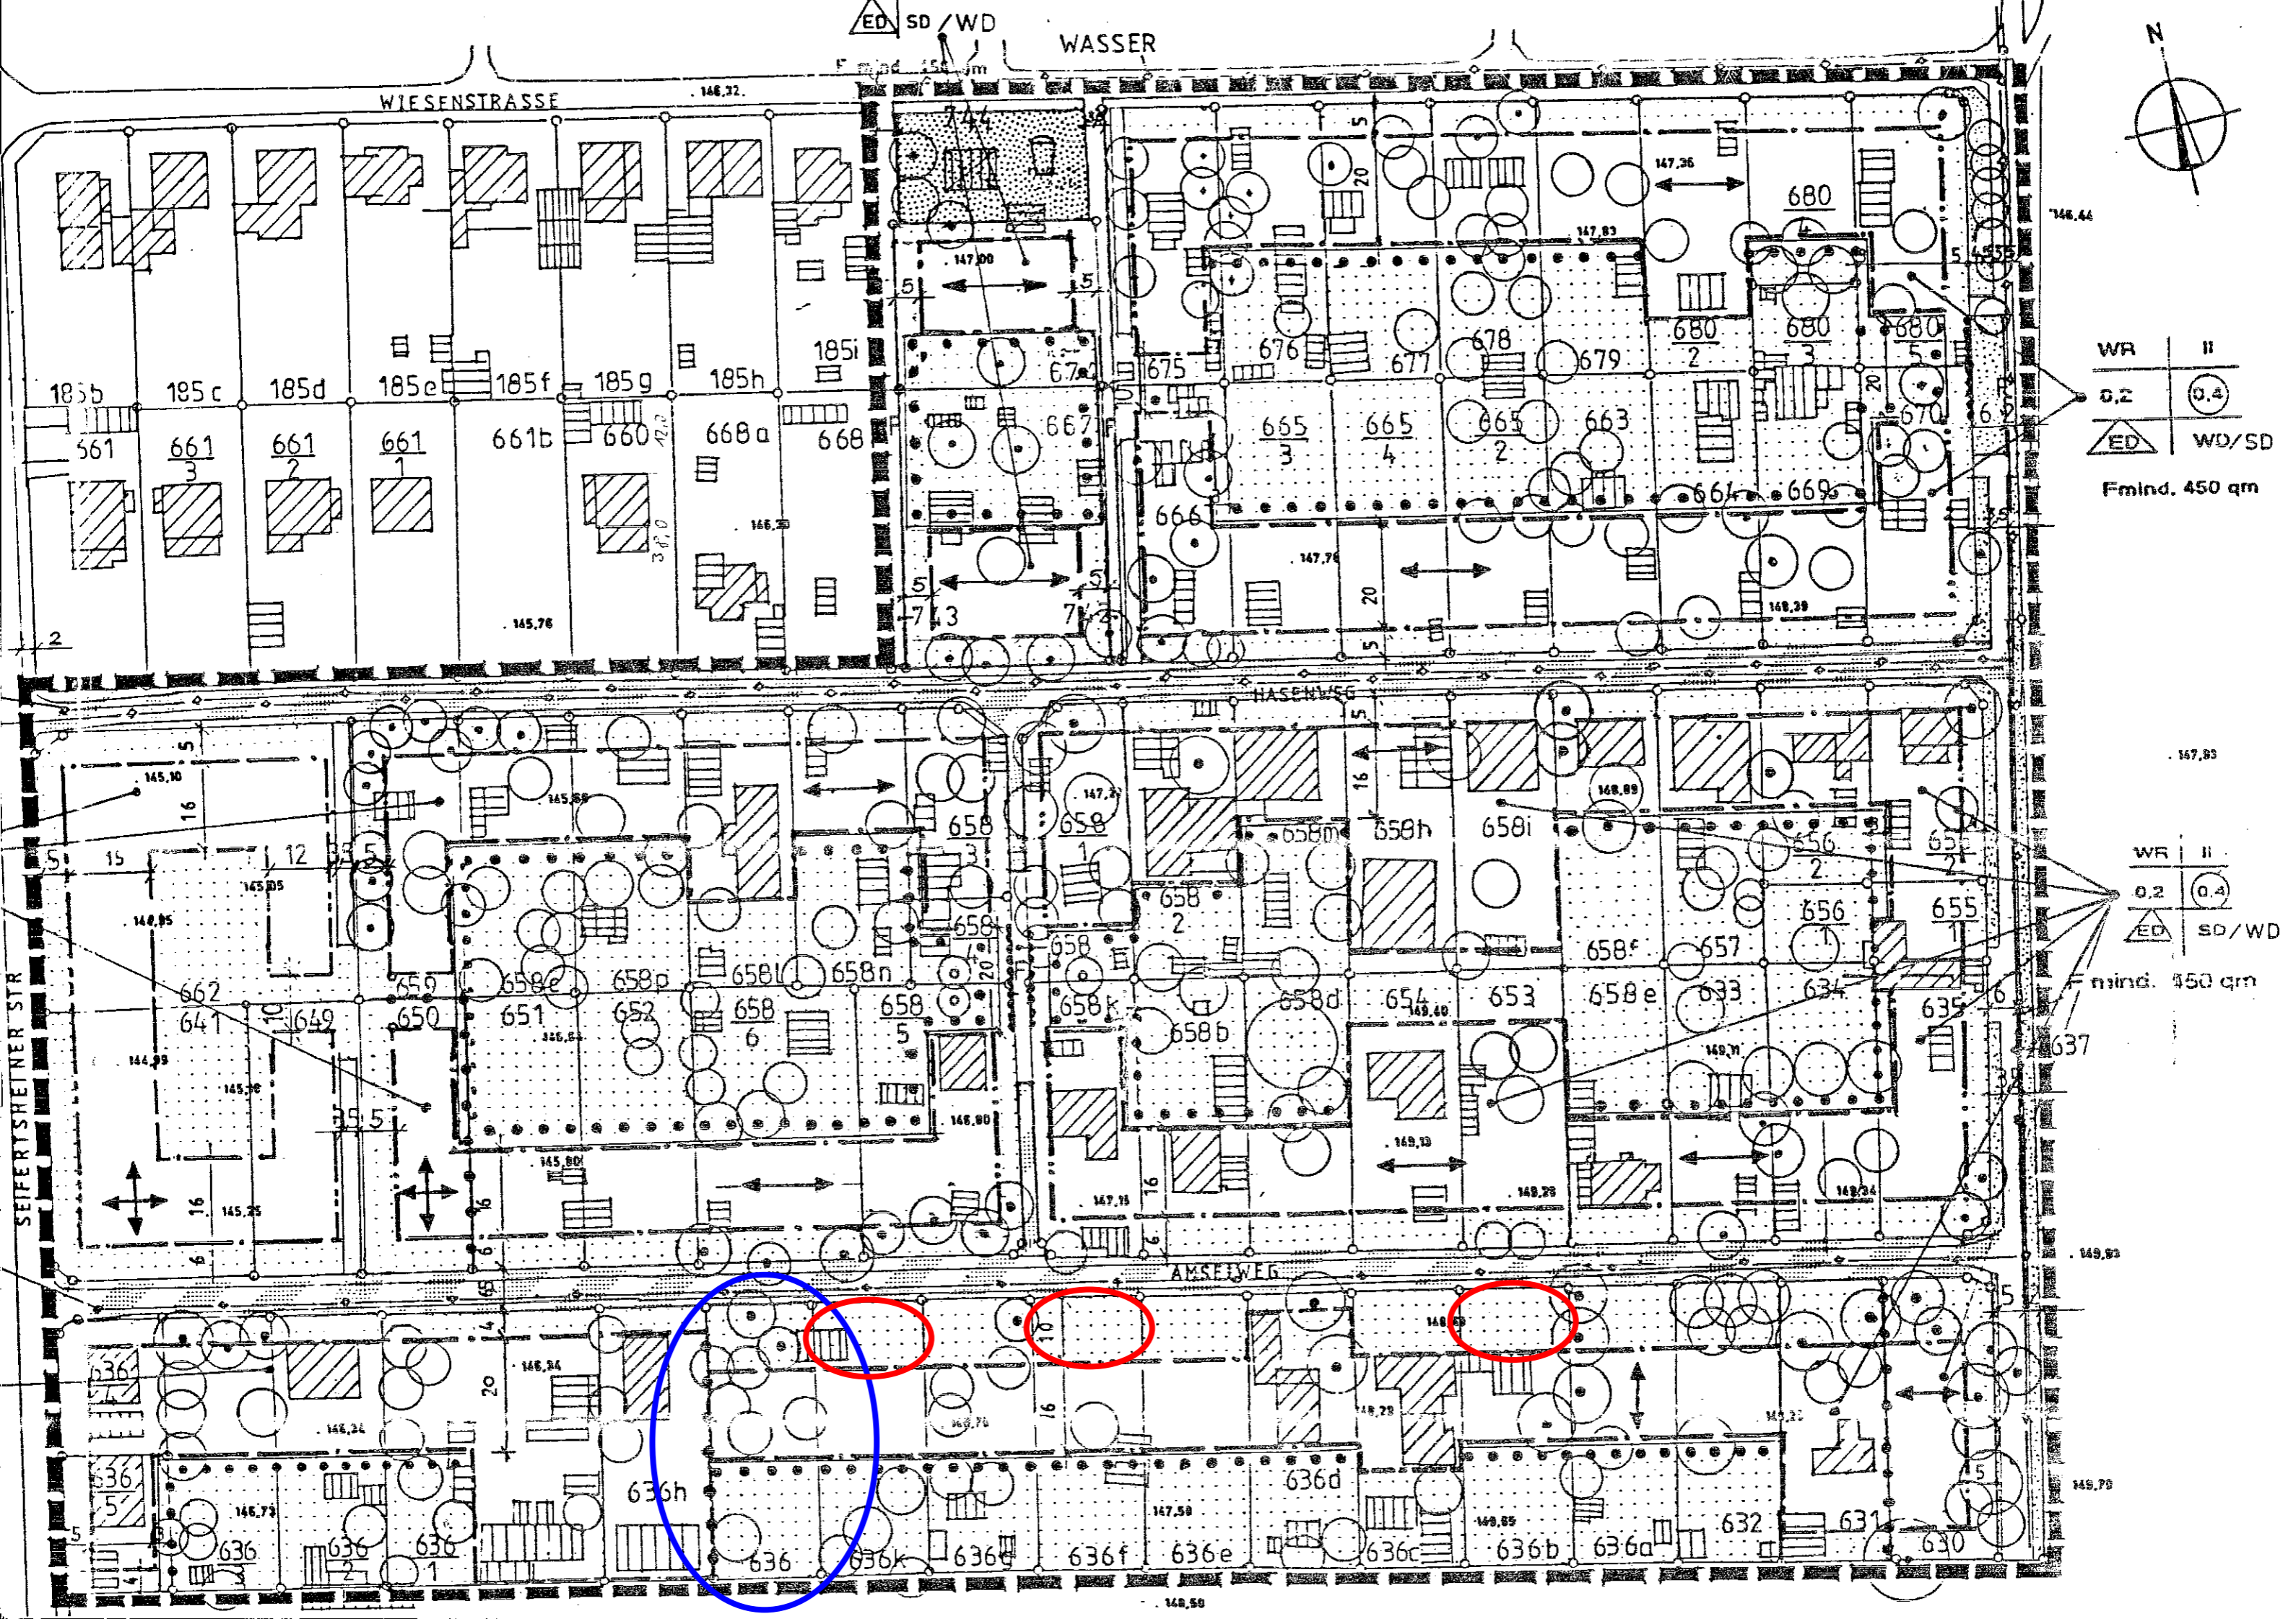

ED SD / WD WASSER





WR	II
0.2	0.4
ED	WD/SD

Fmind. 450 qm

WR	II
0.2	0.4
ED	SD/WD

Fmind. 450 qm

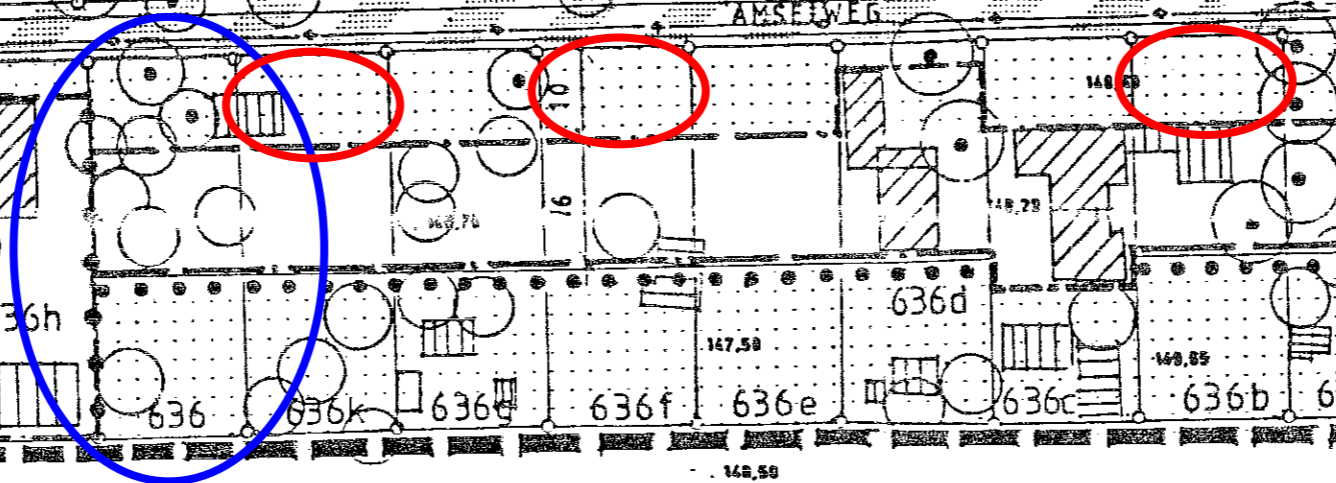

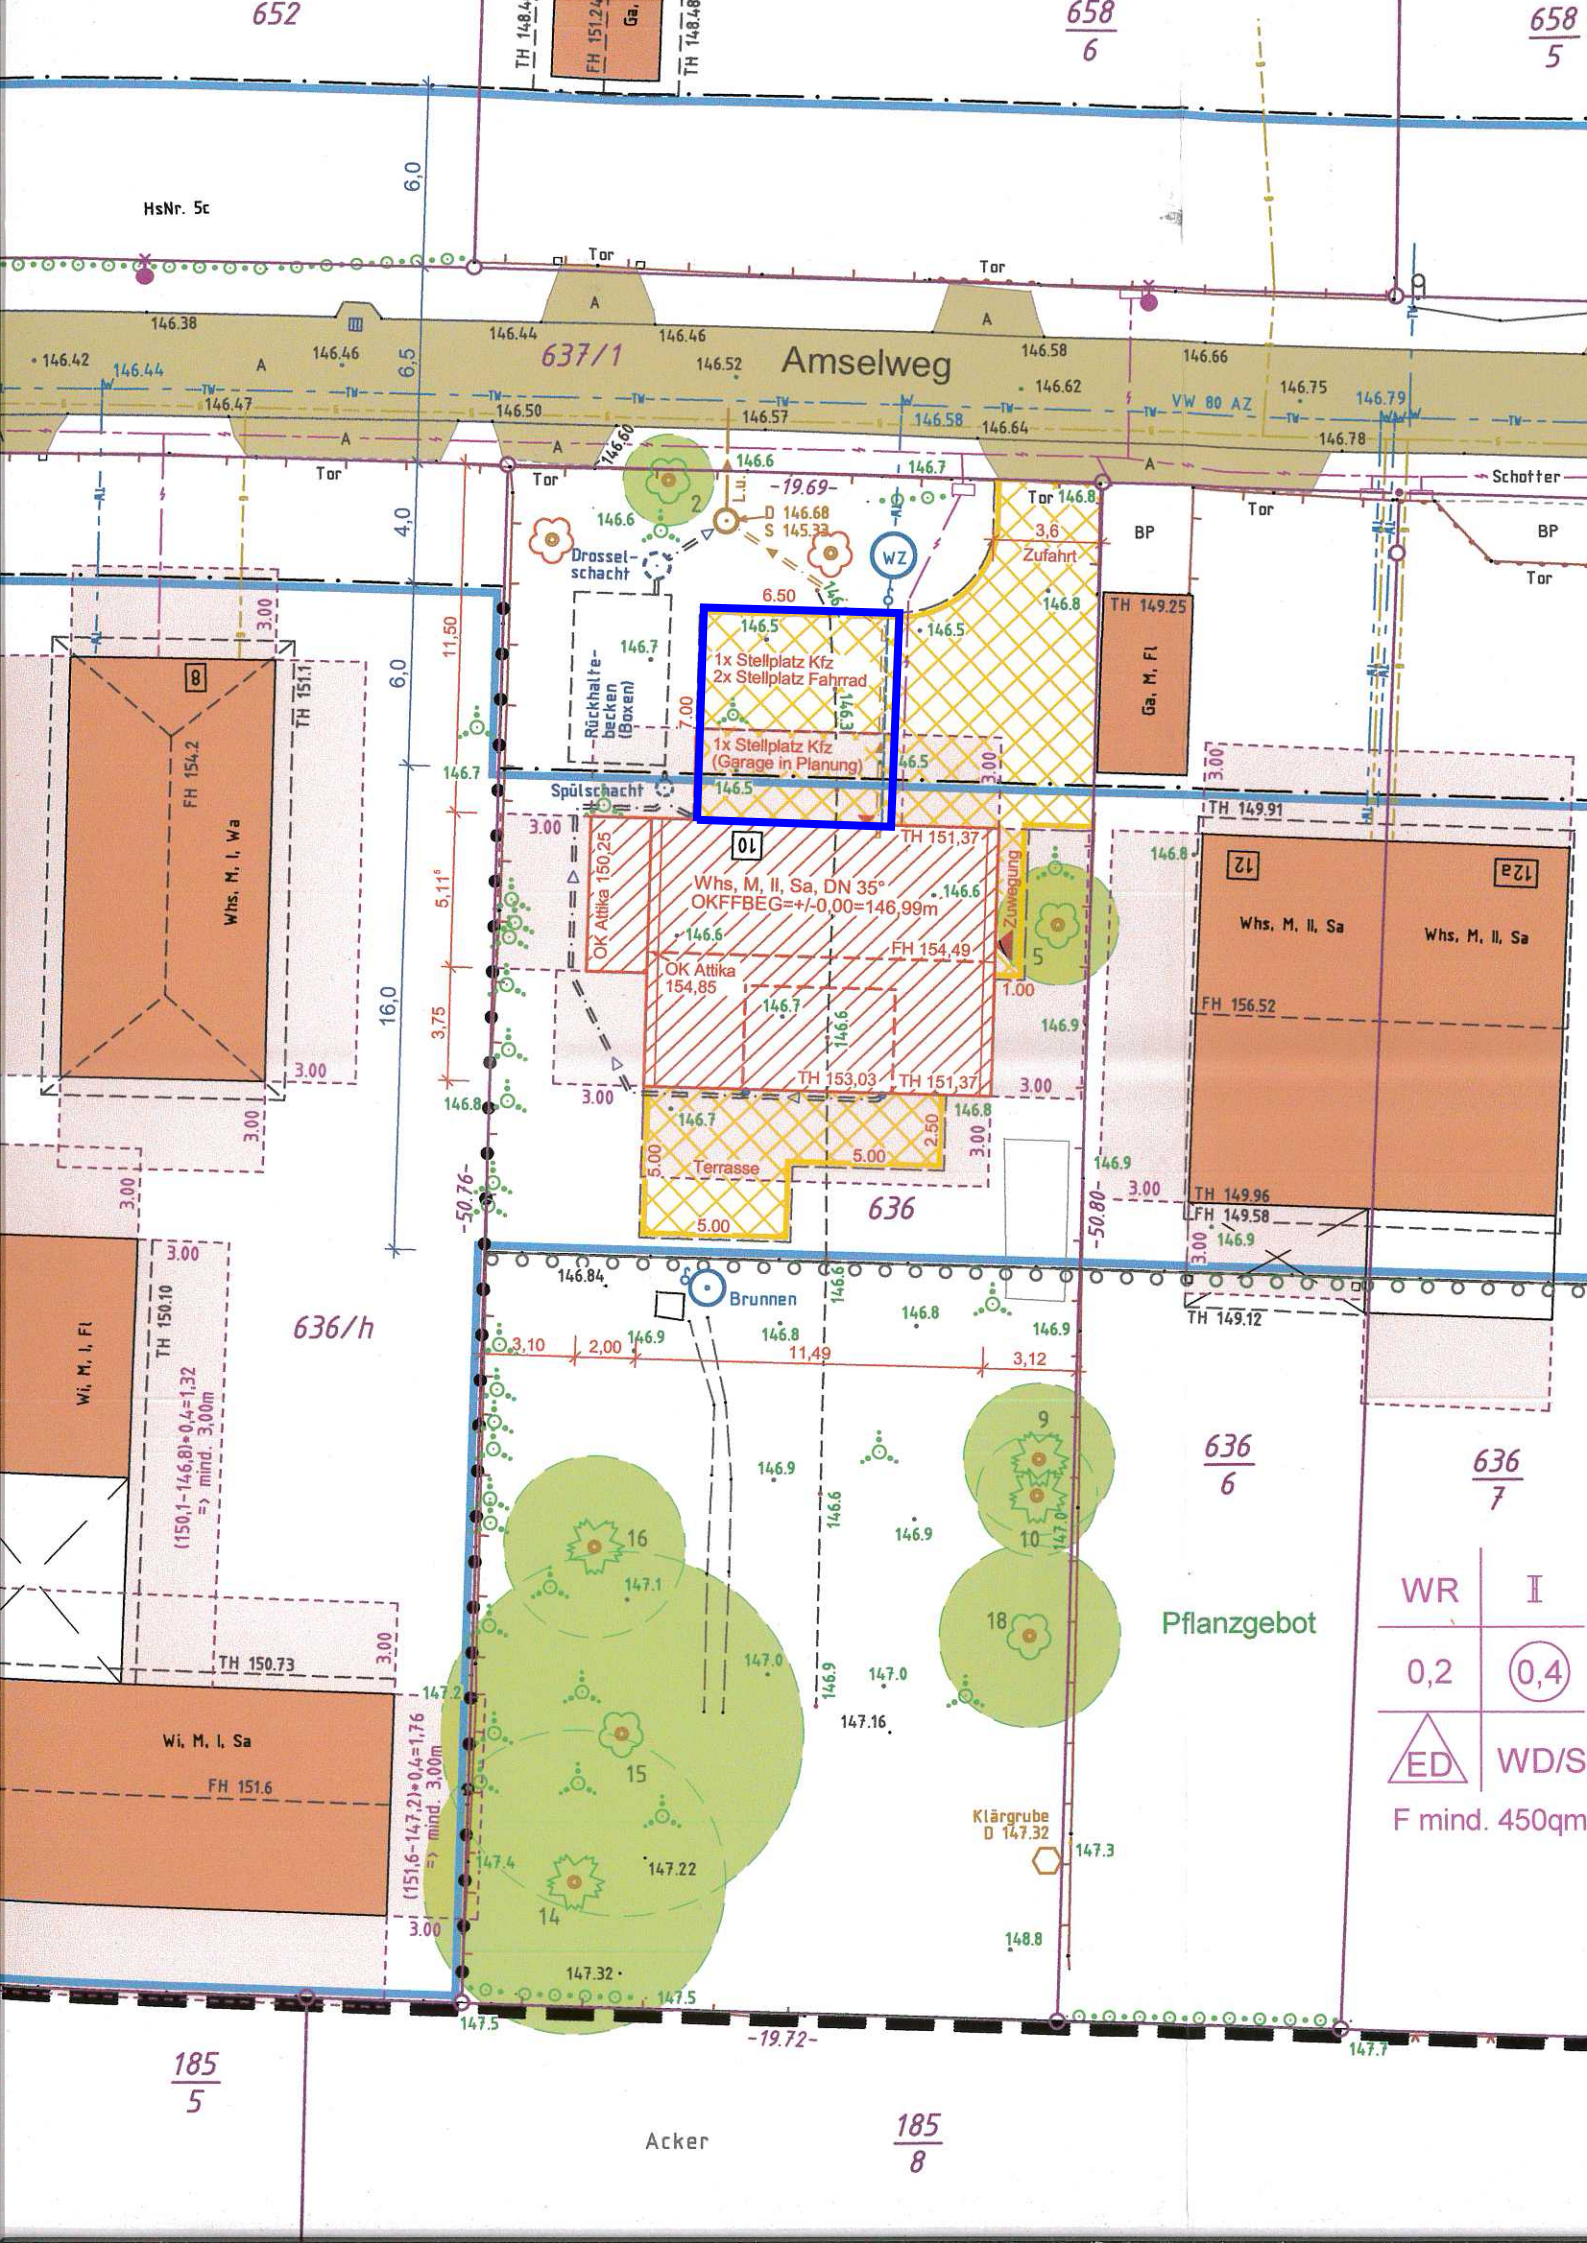

652

658
6

658
5

HsNr. 5c

TH 148.4
FH 151.2
Ga.
TH 148.48

637/1

Amselweg

1x Stellplatz Kfz
2x Stellplatz Fahrrad
1x Stellplatz Kfz
(Garage in Planung)

8
Whs. M. I. Wa
FH 154.2
TH 151.7

10
Whs. M. II, Sa, DN 35°
OKFFBEG=+/-0.00=146.99m
OK Attika 154.85
FH 154.49

12
12a
Whs. M. II, Sa
FH 156.52
TH 149.91
TH 149.96
LFH 149.58
TH 149.12

636
Terrasse
5.00
5.00
5.00

636/h

636
6

636
7

Pflanzgebiet

WR	I
0,2	0,4
ED	WD/S
F mind. 450qm	

185
5

Acker

185
8

-19.72-

147.7







Amselweg 8-20b

Maßstab 1 : 750

